



Borough of Milltown
 Department of Public Works
 39 Washington Ave.
 Milltown, NJ 08850
 (732)828-2100 ext 136

Sidewalk Construction and Removal Permit Application

Date of Application
 Fee \$25.00
 Curb Cuts
 \$5/ foot of length of the cut curb

1. Applicant Information:

_____		_____		
Name of Applicant		E-mail		
_____		_____	_____	
Phone Number		Block	Lot	
Address of Applicant	_____	_____	_____	_____
	Street Address	Town	State	Zip

2. Work Information

Location of proposed work _____

Property of _____

Nature of Road Surface _____

Character and Purpose of Proposed Work _____

Estimated Cost of Proposed Work _____

3. Contractor Information

_____		_____		
Name of Contractor		Name of Company		
_____		_____		
Phone Number		E-mail		
Address of Contractor	_____	_____	_____	_____
	Street Address	Town	State	Zip

4. Checklist (Must be submitted with application)

- | | |
|--|---|
| <input type="checkbox"/> All materials and work shall be in accordance with the Borough specifications of file in the office of the Department of Public Works | <input type="checkbox"/> Fees due |
| <input type="checkbox"/> Any sidewalk, driveway apron, curb or gutter which is removed shall be promptly replaced in accordance with Borough specifications | A line of grade plan showing the proposed work, including exact location with respect to a street intersection, width and relationship to the grade of the street and adjacent property. Driveway aprons must include slope and pitch |
| <input type="checkbox"/> No concrete shall be replaced or covered with black top | |
| <input type="checkbox"/> Whenever a curb cut or driveway depression is required, the entire section(s), curb and/or gutter shall be removed and replaced. The breaking and recapping of curb is specifically prohibited. | |
| <input type="checkbox"/> Sidewalks must be 4" thick, 4500lb. mix, 4x4 with Tool Joint every 4 ft. with an expansion joint every 12 ft. | <input type="checkbox"/> Other information as deemed necessary by the Supervisor of Public Works |

I HEREBY AGREE TO REPLACE, AT MY OWN COST AND EXPENSE, THE STREET, CURB, GUTTER AND SIDEWALK IN THE SAME STATE AND CONDITION IN ALL THINGS AS THEY WERE AT THE TIME OF THE COMMENCEMENT OF THE WORK WITHIN 48 HOURS OF THE COMMENCEMENT OF SAME.


_____	_____	_____
Signature	Printed Name	Date

**CALL BEFORE YOU DIG 1-800-272-1000 FOR UTILITY LOCATIONS
 Inspection required BEFORE concrete can be poured!**


For Office Use Only:

Supervisor of Public Works

<input type="checkbox"/> Approve	<input type="checkbox"/> Reject	_____	_____
		Signature	Date

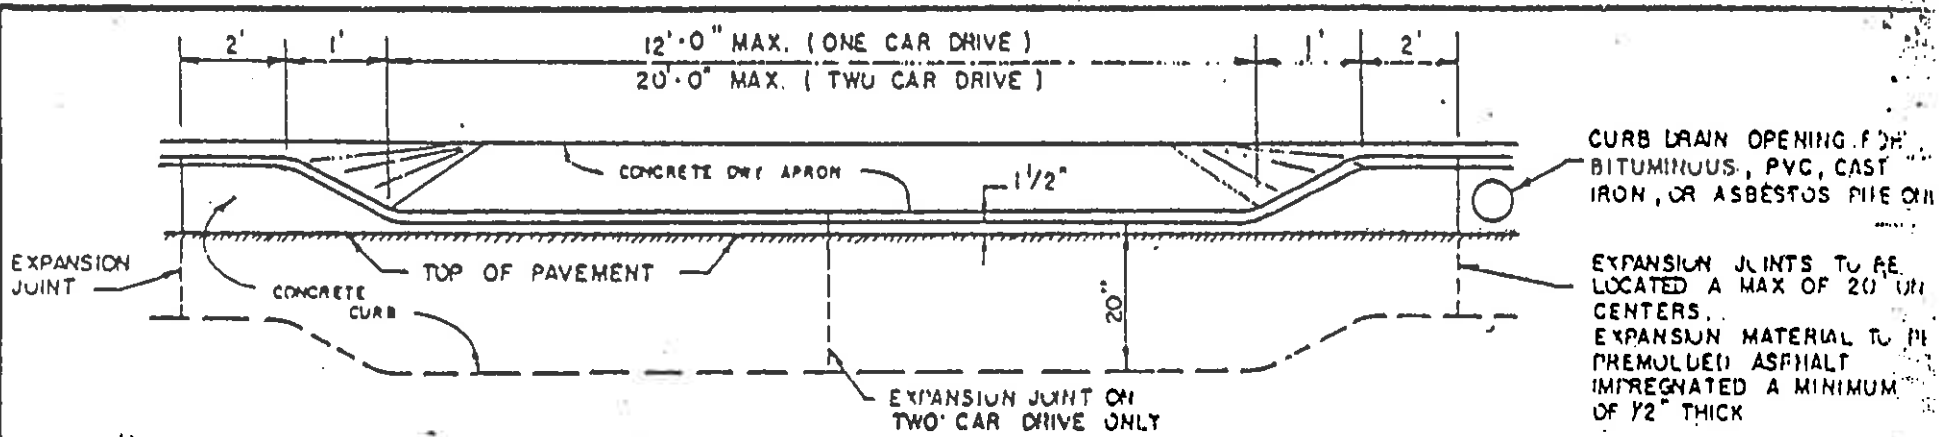

ELEVATION


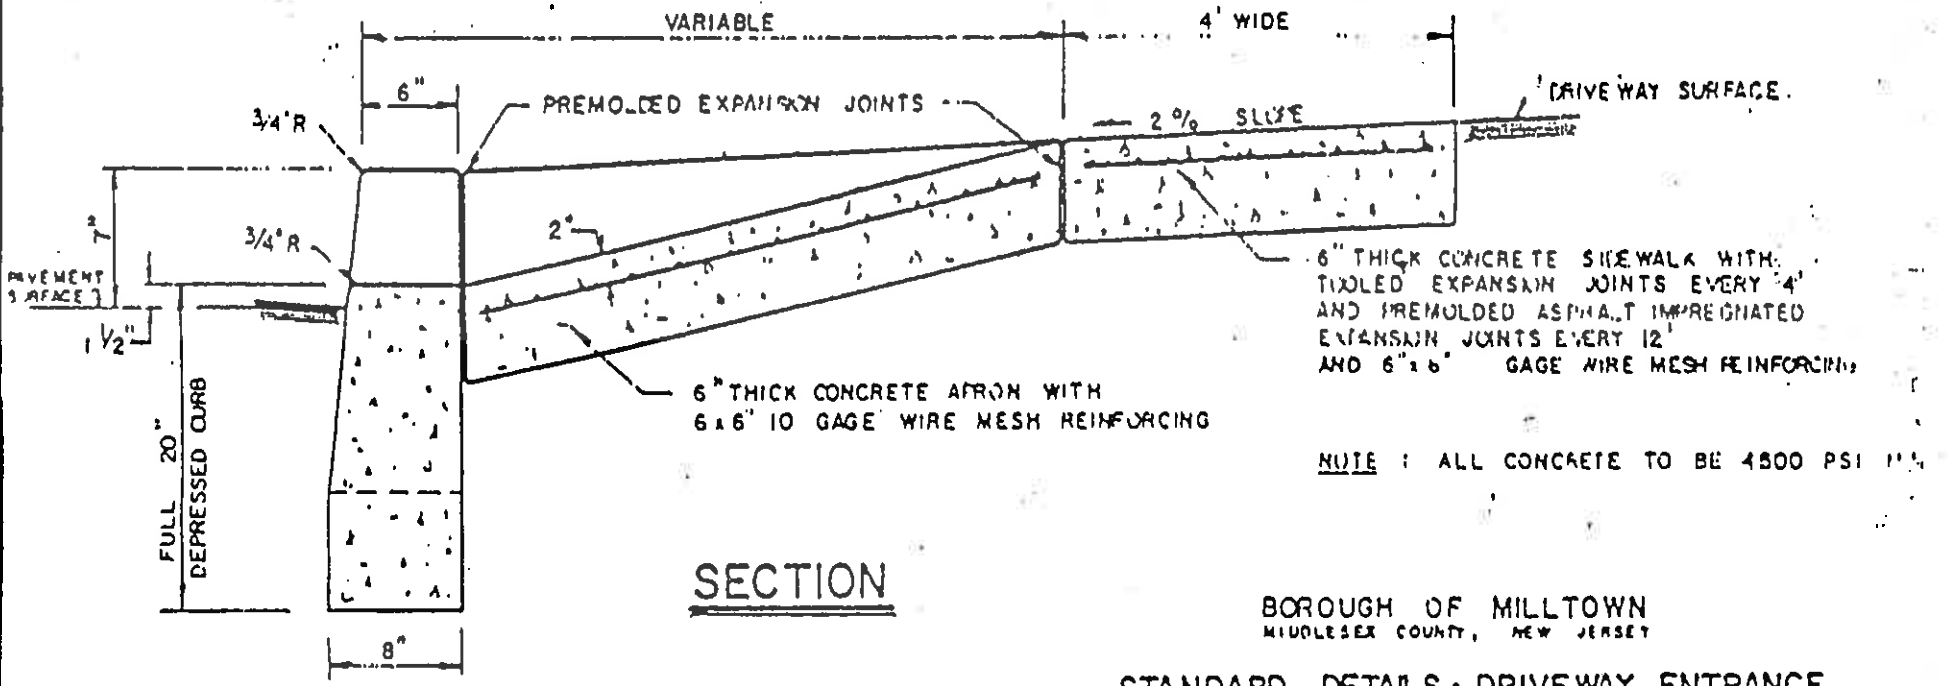


SECTION


BOROUGH OF MILLTOWN
MIDDLESEX COUNTY, NEW JERSEY

STANDARD DETAILS • DRIVEWAY ENTRANCE
DEPRESSED CURB, DRIVEWAY APRON & SIDEWALK



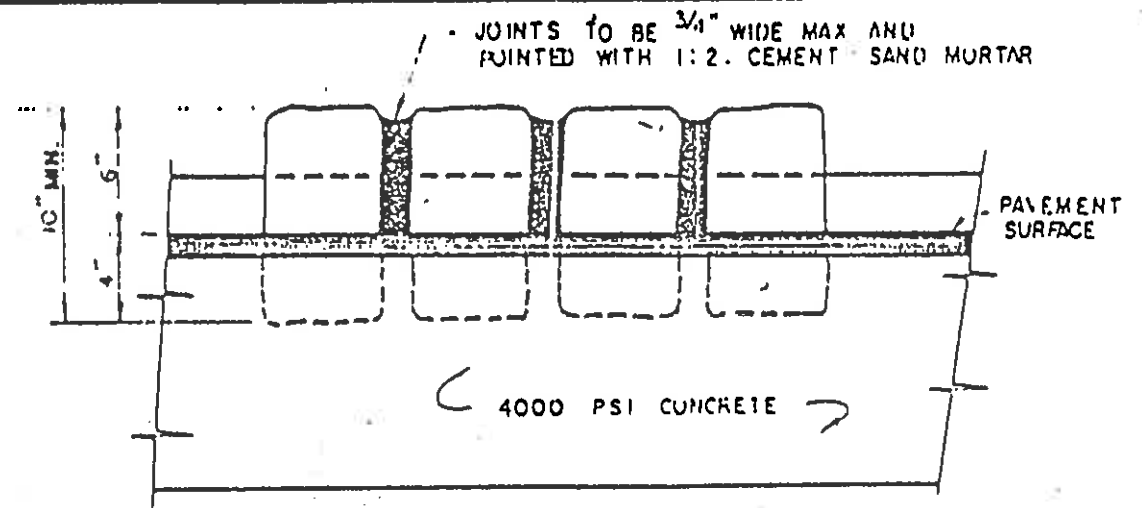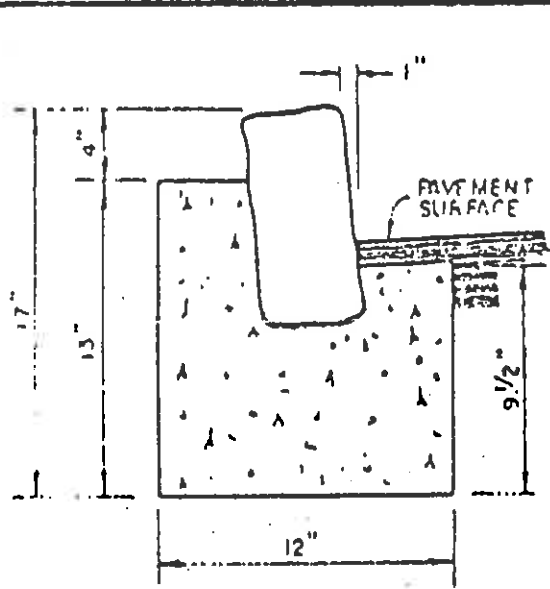

BELGIAN BLOCK CURB

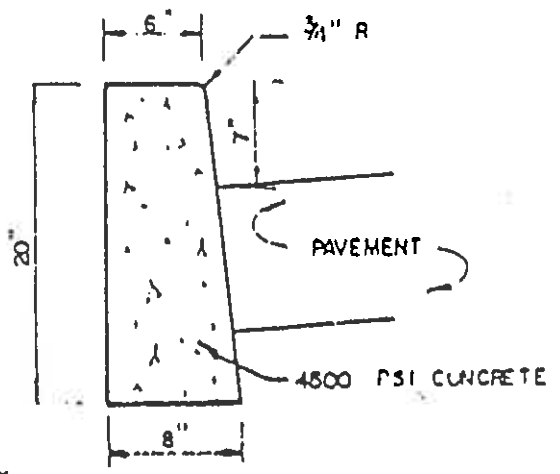

- NOTES
- 1) MAX SLAB LENGTH TO BE 10'
- 2) INCLUDE 1/2" DEFORMULED PLASTIC IMPREGATED EXPANSION JOINTS EVERY 20'

CONCRETE CURB

BUROUGH OF MILLTOWN
MIDDLESEX COUNTY, NEW JERSEY

STANDARD DETAILS
BELGIAN BLOCK CURB - CONCRETE CURB

